


**EXTERNAL FINISHES**

1. SELECTED BRICK TYPE 1
2. SELECTED BRICK TYPE 2
3. SELECTED BRICK TYPE 3
4. PROTRUDING BRICK DETAIL
5. SELECTED INSULATED RENDER SYSTEM FINISH TYPE 1
6. SELECTED BROWN GREY RAINSCREEN SYSTEM
7. SELECTED BROWN GREY FINISH TO CANOPIES
8. SELECTED BROWN GREY FINISH TO CANOPIES
9. UPVC / ALUMINIUM WINDOWS AND DOORS
10. CANTILEVERED BALCONY WITH PPC VERTICAL RAILING
11. BACK PAINTED GLASS
12. POWDERCOATED MILD STEEL LOUVERED GRILLES FOR VENTILATION

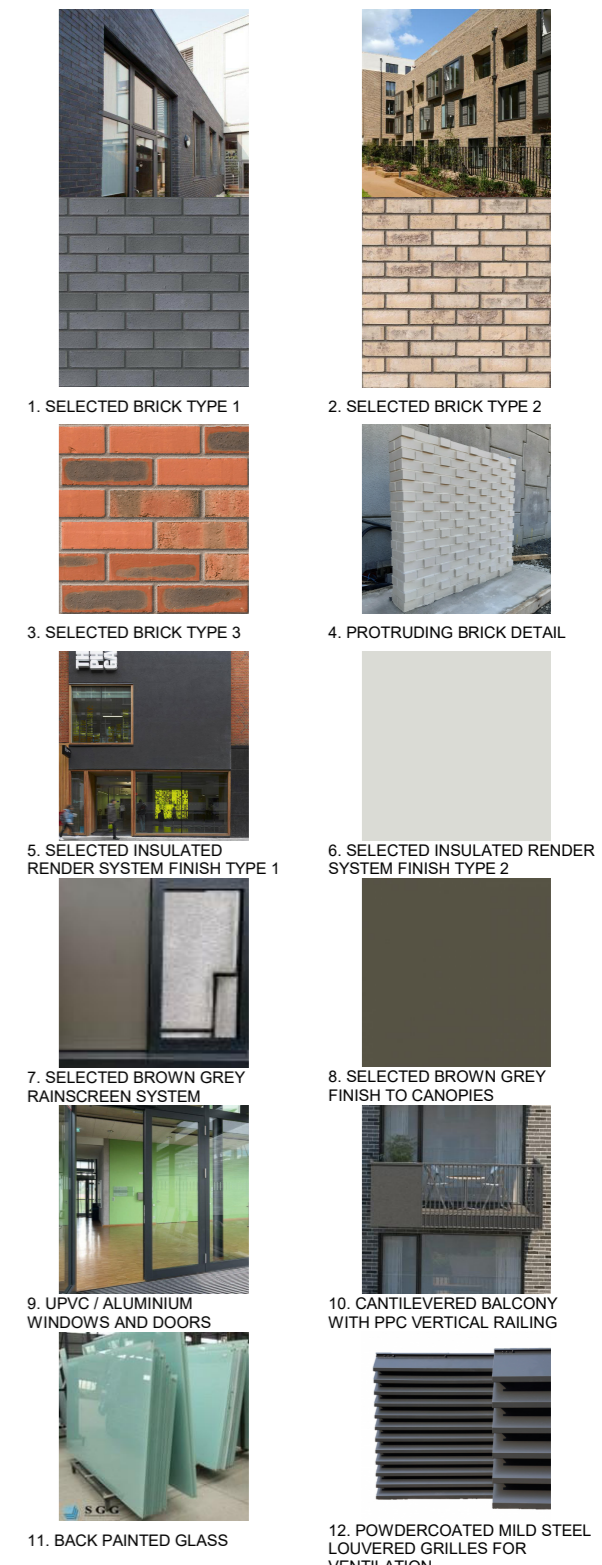


1 East Elevation - Unit A - Permitted under ABP-310570-21  
1 : 200




2 West Elevation - Unit A - Permitted under ABP-310570-21  
1 : 200



3 East Elevation - Proposed Unit A Tramway Lane  
1 : 200

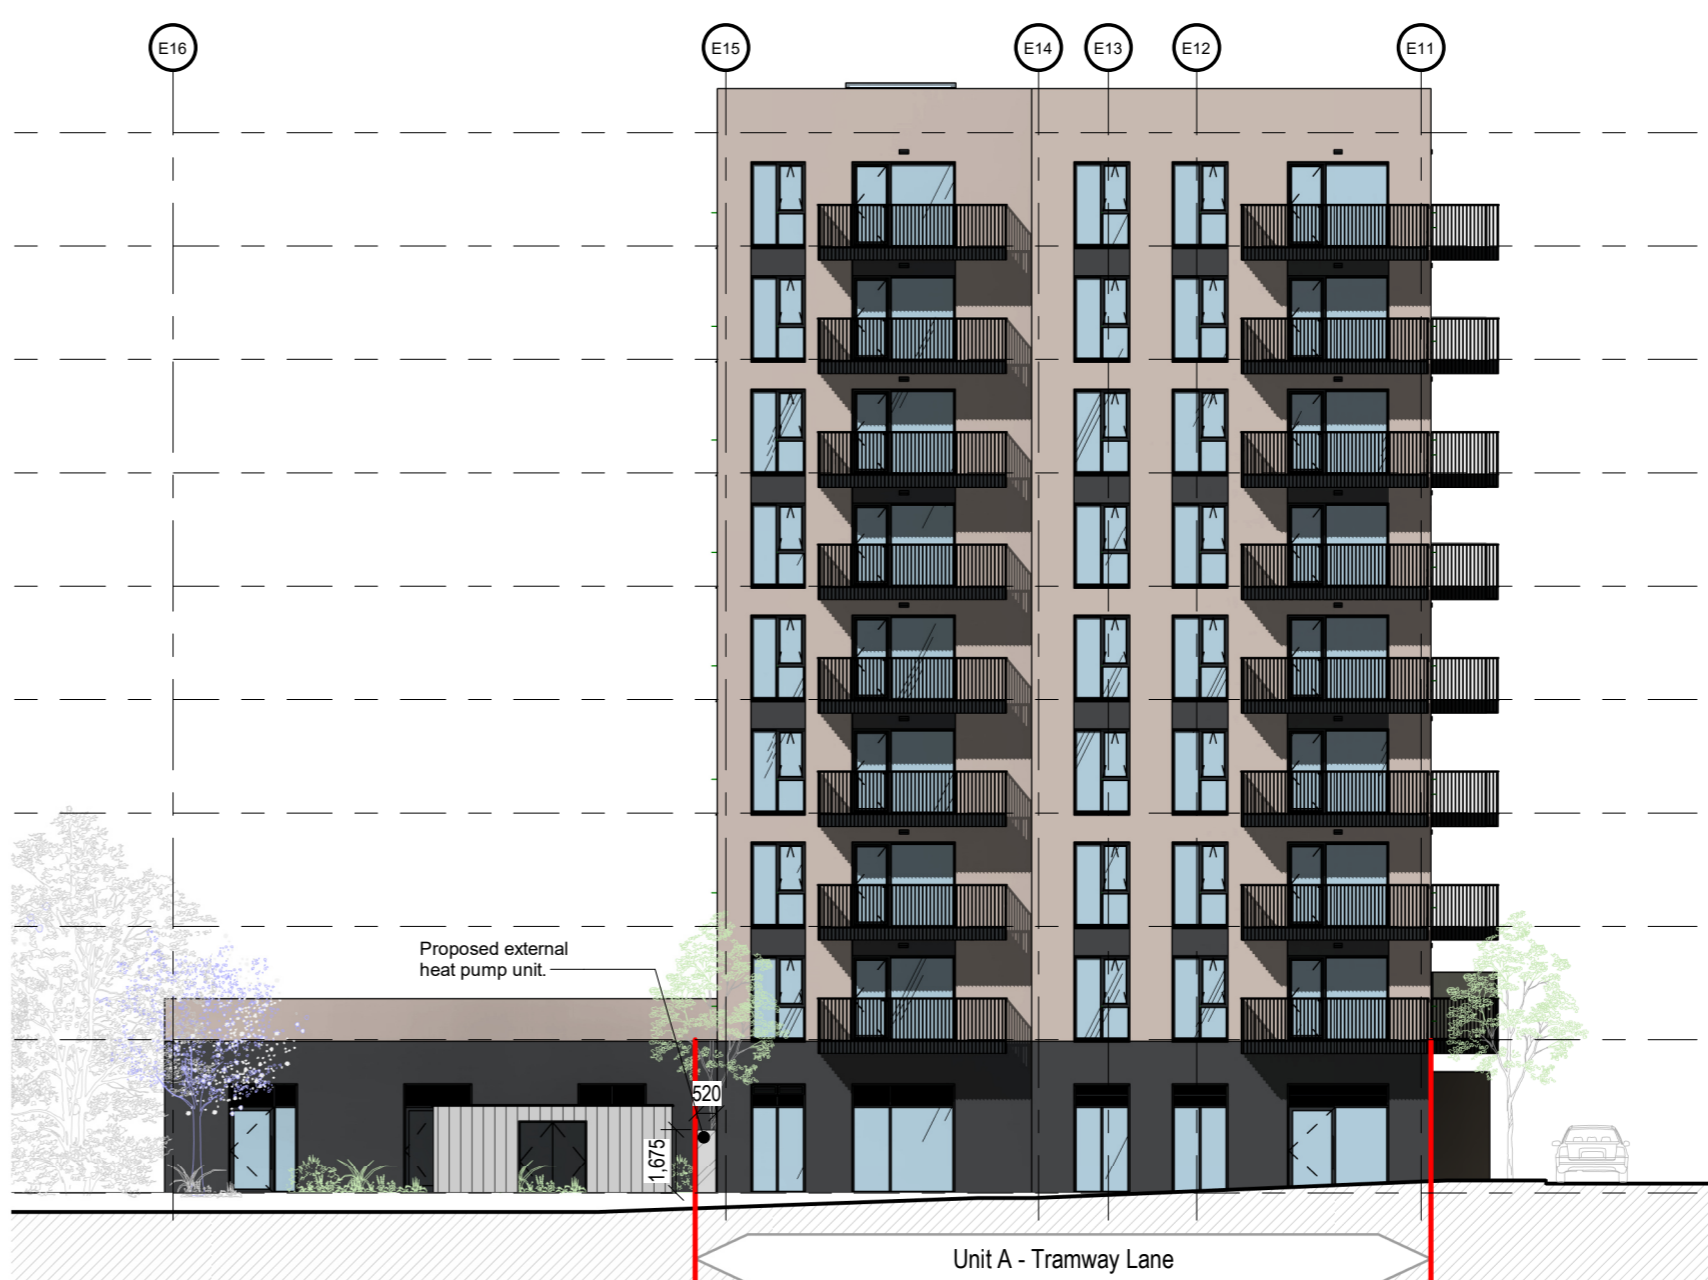

4 West Elevation - Proposed Unit A Tramway Lane  
1 : 200

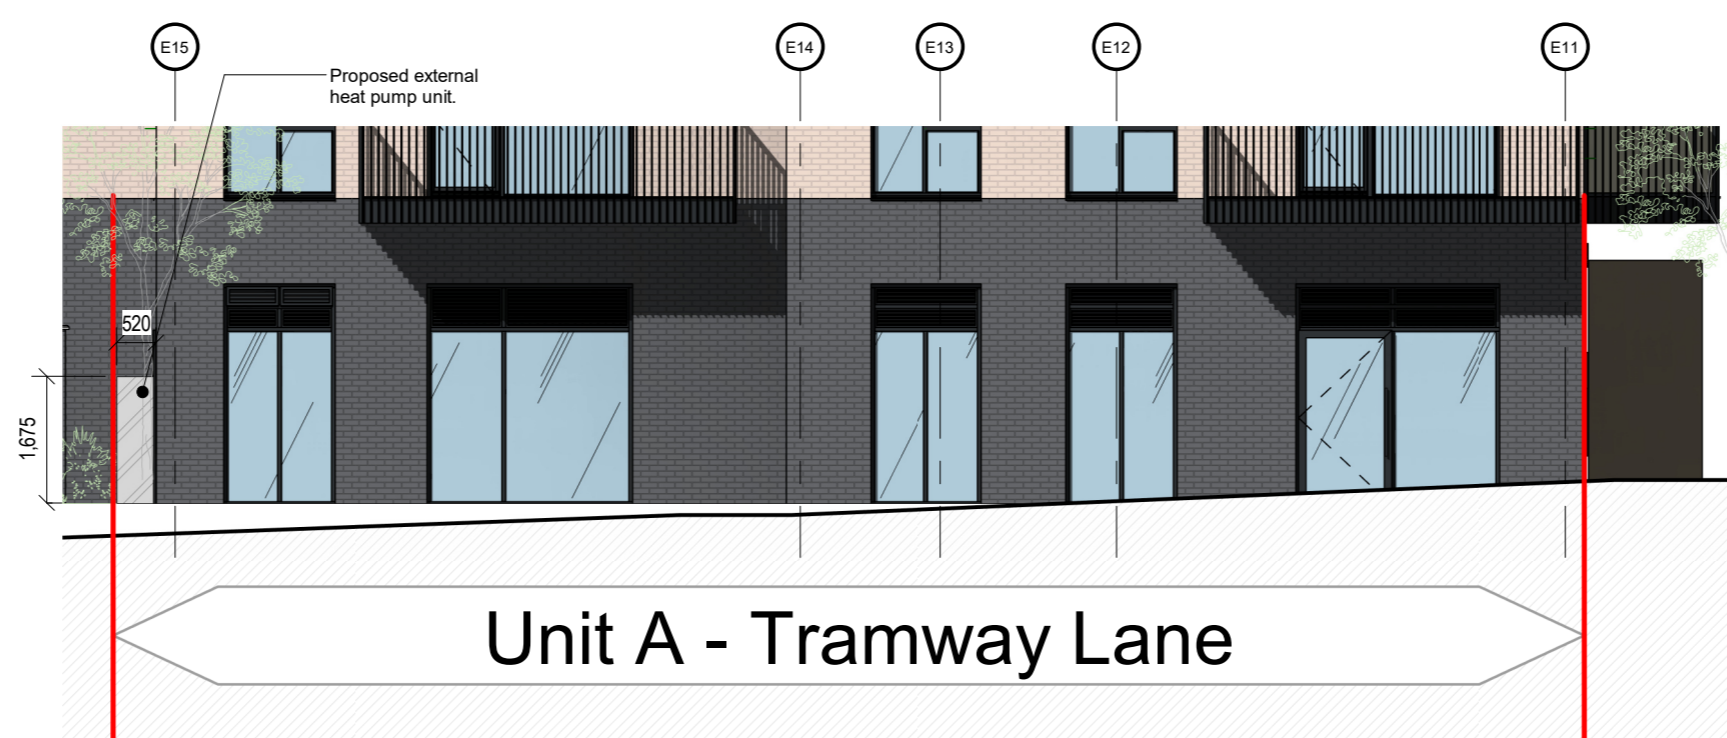

5 West Elevation - Proposed Unit A Tramway Lane - Detailed view  
1 : 100

**Notes:**  
- Do not scale from this drawing. Use figured dimensions in all cases.  
- Verify dimensions on site and report any discrepancies to the Architect immediately.  
- This drawing to be read in conjunction with the Architect's Specification.  
- © This drawing is copyright and may only be reproduced with the Architect's permission.

**Drawing Notes:**

Rev.	Date	Drawn	Issues & Revisions
P3-1	13/09/23	FB	Details of Issue / Revision
P3-2	20/11/23	FB	Issued for Planning



Darby Mills,  
Darby Road  
Dublin 6,  
D06 Y0E3

T: +353 (0)1 498 7000  
W: www.reddyarchitecture.com  
E: info@reddyarchitecture.com

Client Details:  
**Cairn Home Properties LTD**

Project Details:  
**Cooldown Commons Phase 3 - RESIDENTIAL DEVELOPMENT**

Drawing Title:  
**East & West Elevations - Unit A - Permitted and Proposed**

Job No: **P18-284D** Sheet Size: **A1\_Portrait** Scale @A1: **As indicated**

Issue Date: **20/11/23** Drawn By: **P Byrne** Reviewed By: **B. Hennessy**

Status: **P3** Purpose of Issue: **Planning**

Project-Phase-System-Zone-Level-Type-Originator-Role-Number  
**CW-3-02-E1-ZZZ-DR-RAU-AR-4082** Revision: **P3-2**