

EXTERNAL FINISHES


1. SELECTED BRICK TYPE 1
2. SELECTED BRICK TYPE 2
3. SELECTED BRICK TYPE 3
4. PROTRUDING BRICK DETAIL
5. SELECTED INSULATED RENDER SYSTEM FINISH TYPE 1
6. SELECTED BROWN GREY RAINSCREEN SYSTEM
7. SELECTED BROWN GREY FINISH TO CANOPIES
8. SELECTED BROWN GREY FINISH TO CANOPIES
9. UPVC / ALUMINIUM WINDOWS AND DOORS
10. CANTILEVERED BALCONY WITH PPC VERTICAL RAILING
11. BACK PAINTED GLASS
12. POWDERCOATED MILD STEEL LOUVERED GRILLES FOR VENTILATION



1 South Elevation - Unit A - Permitted under ABP-310570-21
1: 200



2 South Elevation - Proposed Unit A Tramway Lane
1: 200

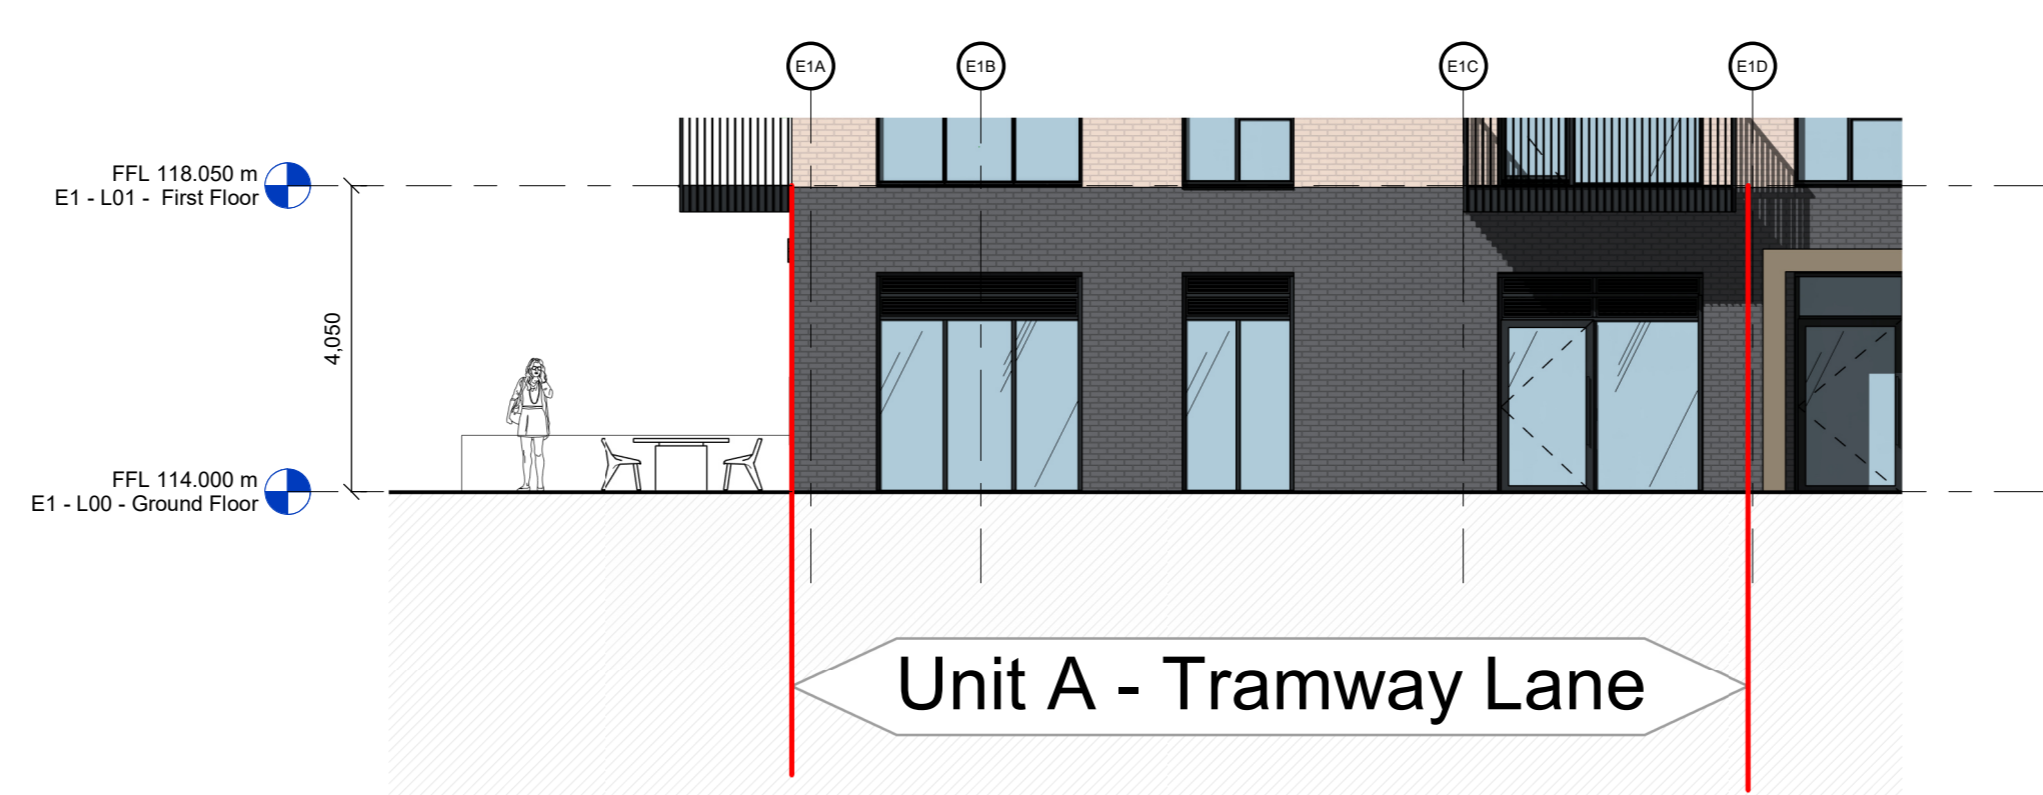

3 South Elevation - Proposed Unit A Tramway Lane - Detailed view
1: 100

Notes:
- Do not scale from this drawing. Use figured dimensions in all cases.
- Verify dimensions on site and report any discrepancies to the Architect immediately.
- This drawing is to be read in conjunction with the Architect's Specification.
- © This drawing is copyright and may only be reproduced with the Architect's permission.

Drawing Notes:

Issues & Revisions				
Rev.	Date	Drawn	Details of Issue / Revision	
P3-1	13/09/23	FB	Issued for the Planning	
P3-2	20/11/23	PB	Issued for Planning	

Darby Mills,
 Darby Road
 Dublin 6,
 D06 Y0E3
 T: +353 (0)1 498 7000
 W: www.reddyarchitecture.com
 E: info@reddyarchitecture.com

Client Details:
Cairn Home Properties LTD

Project Details:
Cooldown Commons Phase 3 - RESIDENTIAL DEVELOPMENT

Drawing Title: South Elevations - Unit A - Permitted and Proposed			
Job No: P18-284D	Sheet Size: A1_Portrait	Scale @A1: As indicated	
Issue Date: 20/11/23	Drawn By: P Byrne	Reviewed By: B. Hennessy	
Status: P3	Purpose of Issue: Planning		
Project-Phase-System-Zone-Level-Type-Originator-Role-Number CW-3-02-E1-ZZZ-DR-RAU-AR-4080			
			Revision: P3-2